


OSADNIK 2000 | SOTRALENTZ + 3000 | SOTRALENTZ

Drenaż ciśnieniowy 5 x 11 mb HABA

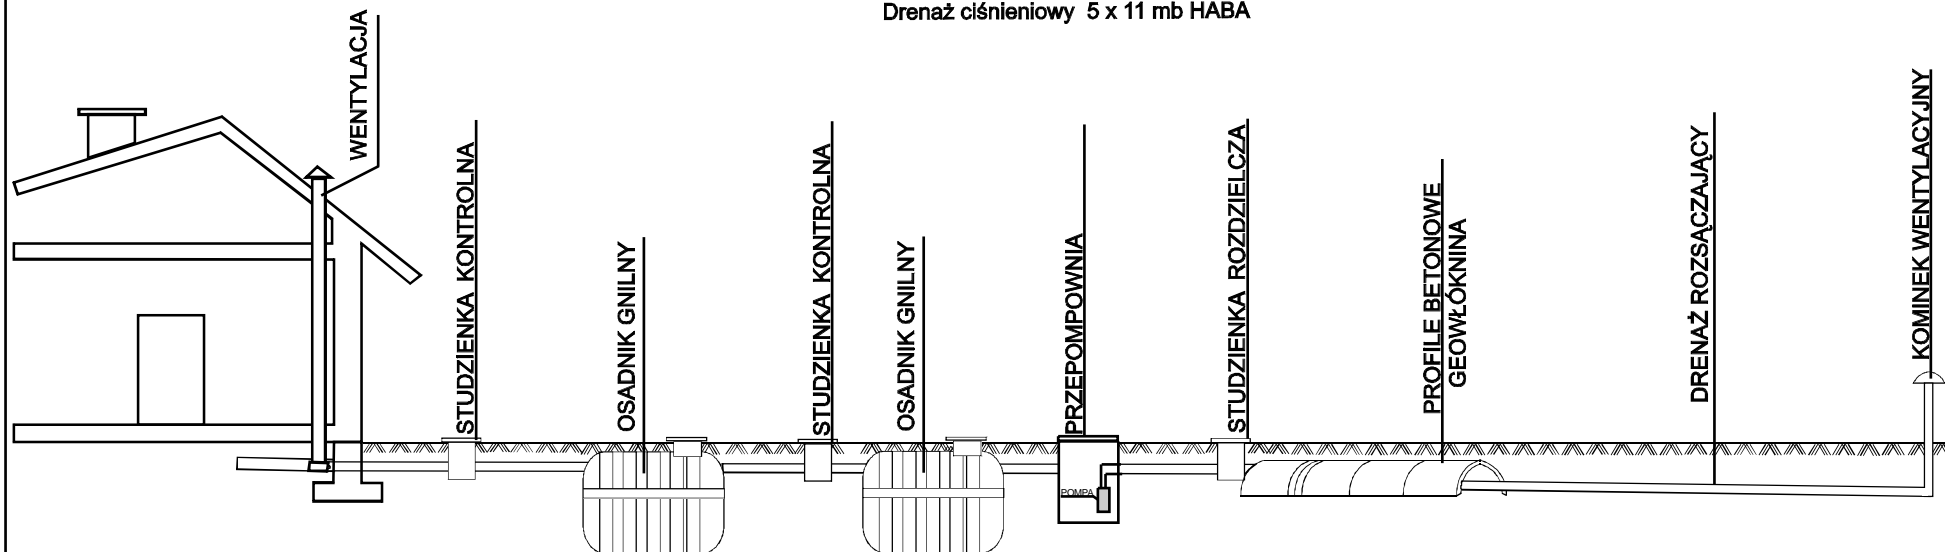

RZĘDNA TERENU											
RZĘDNA DNA KANAŁU	-0,40 116,80 117,20	-0,42 116,58 117,00	-0,72 116,28 117,00	-0,77 116,23 117,00	-0,81 116,19 117,00	-0,82 116,18 117,00	-0,87 116,13 117,00	-0,90 116,10 117,00	-0,40 116,60 117,00	-0,40 116,60 117,00	-0,51 116,49 117,00
ZAGŁĘBIENIE											
DŁUGOŚĆ [m]	11 m	15 m		3,5 m	1 m		3 m	19 m		11 m	
MATERIAŁ/SPADEK	PVC160/2%			PVC110/1%			PVC110/1%		PVC110/1%		

PROFIL KANALIZACJI SANITARNEJ

INWESTOR: Urz¹d Gminy Ma³omice
Owietlica Bobrzany

DATA	PROJ.	Katarzyna Urbaniak	NR RYSUNKU
11.12.08			
DATA	PROJ.	Miros ³ aw Tomaszewski	4
11.12.08			