


OSADNIK 3000 I SOTRALENTZ

TUNEL FILTRACYJNY 3x11 mb SOTRALENTZ

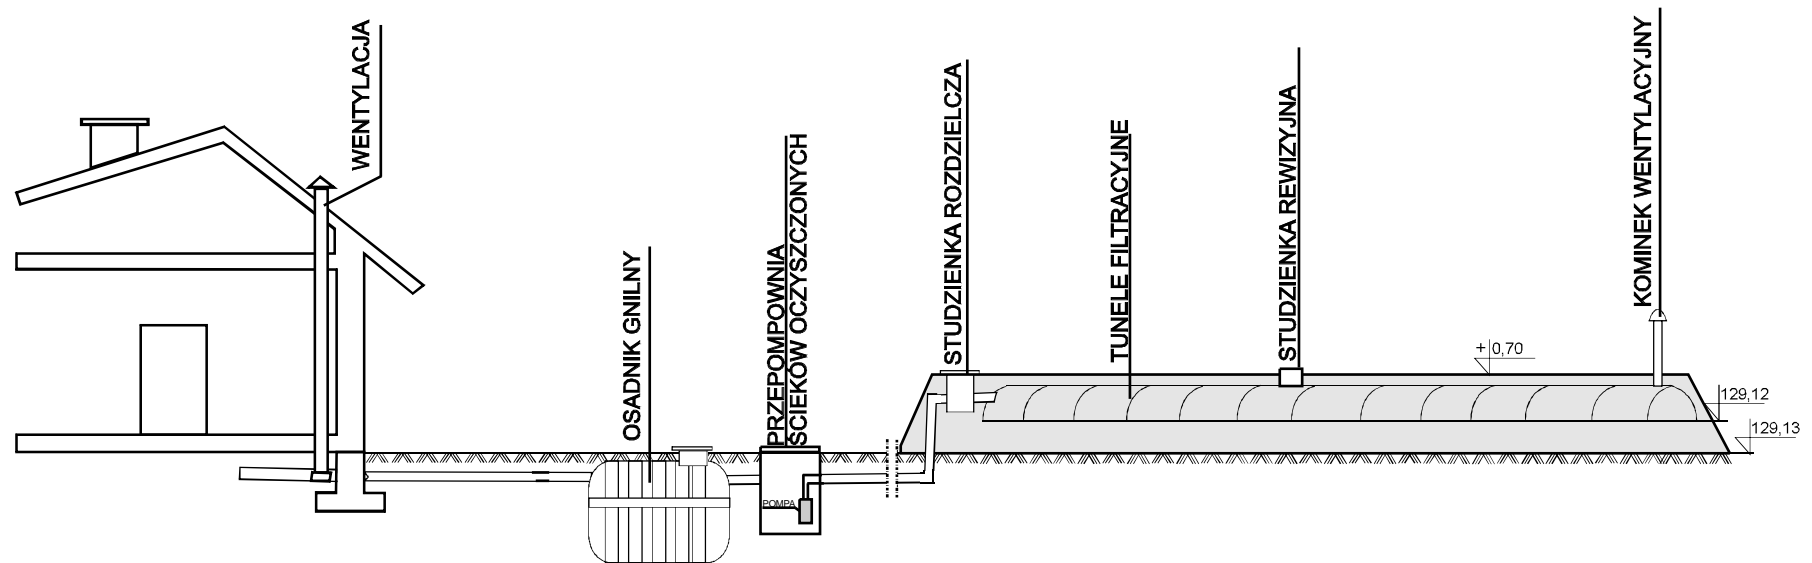

RZĘDNA TERENU	-0.60	127.29	127.89	-0.66	127.23	127.89	-0.71	127.18	127.89	-0.72	127.17	127.89	-0.40	128.73	129.13	+0.10	129.23	129.13	-0.01	129.12	129.13
RZĘDNA DNA KANAŁU																					
ZAGŁĘBIENIE	-0.60			-0.66			-0.71			-0.72			-0.40			+0.10			-0.01		
DŁUGOŚĆ [m]	2,7	m					1	m					31	m		11	m				
MATERIAŁ/SPADEK	PVC110/2%						PVC110/1%			PVC50/0%						TUNELE FILTRACYJNE /1%					

## PROFIL KANALIZACJI SANITARNEJ

INWESTOR: Maria Ciużmańska

DATA	PROJ.	Katarzyna Urbaniak		NR RYSUNKU
24.03.09				
DATA	PROJ.	Mirosław Tomaszewski		1
24.03.09				